


159'-9"±

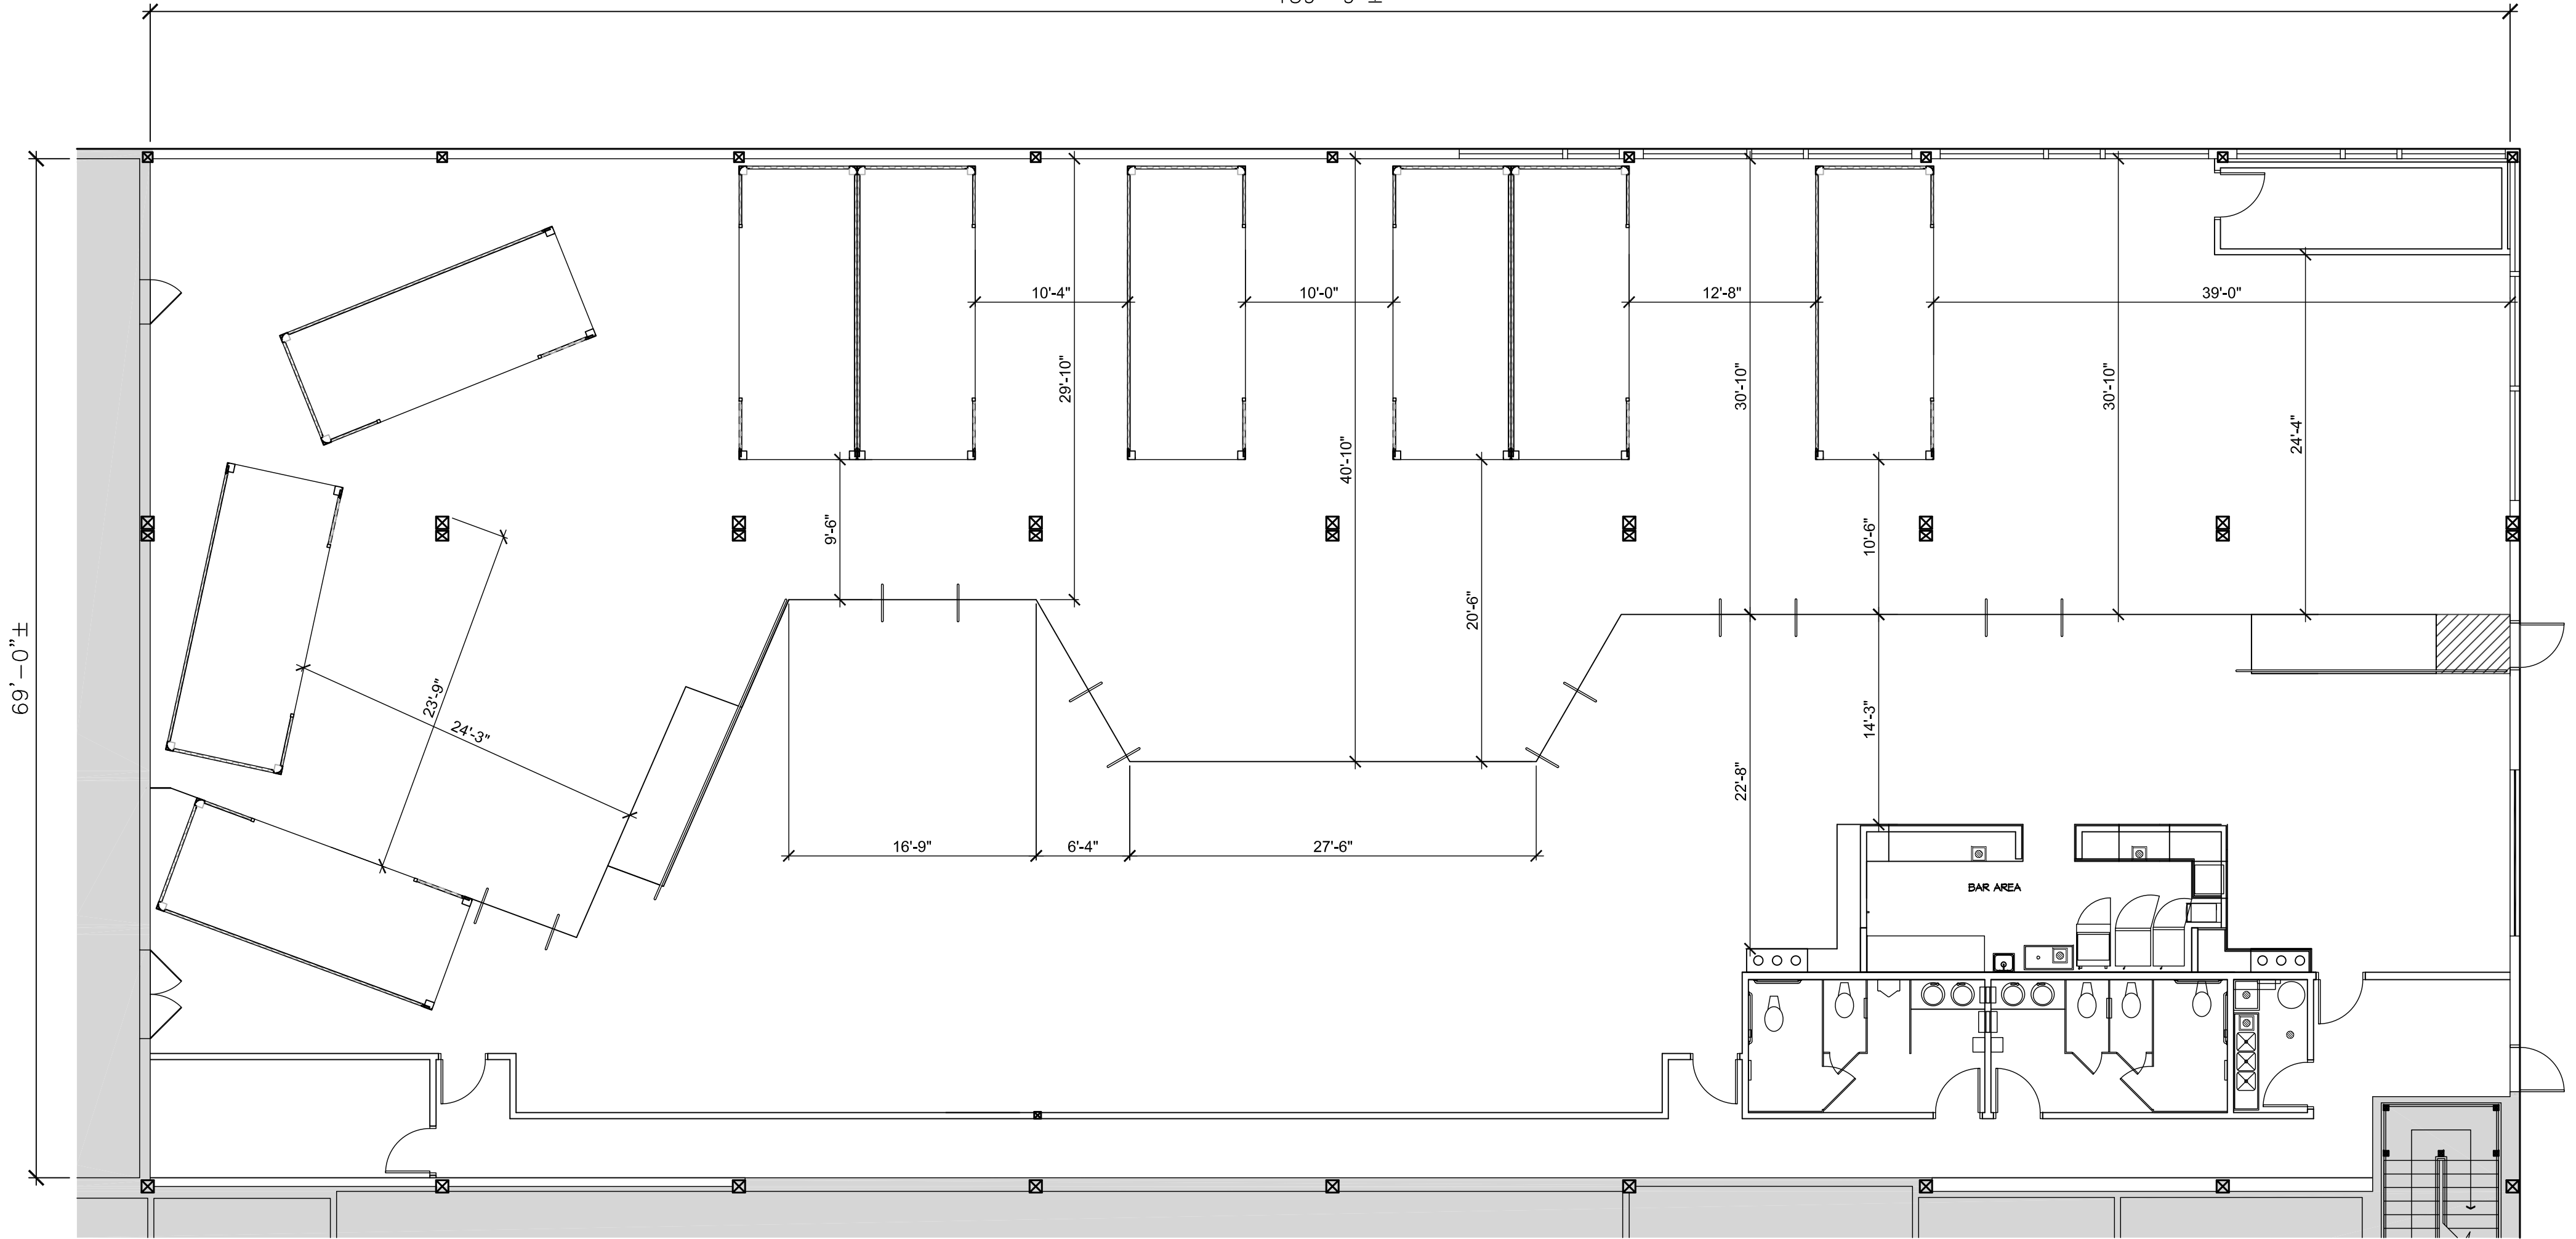

FLOOR PLAN  
SCALE: 1/8" = 1'-0"

